


A45x
HIGHTOWN MARSH
NEW ROUNDABOUT

TRAFFIC MANAGEMENT
A45x NORTHBOUND CLOSURE & DIVERSION
OVERVIEW

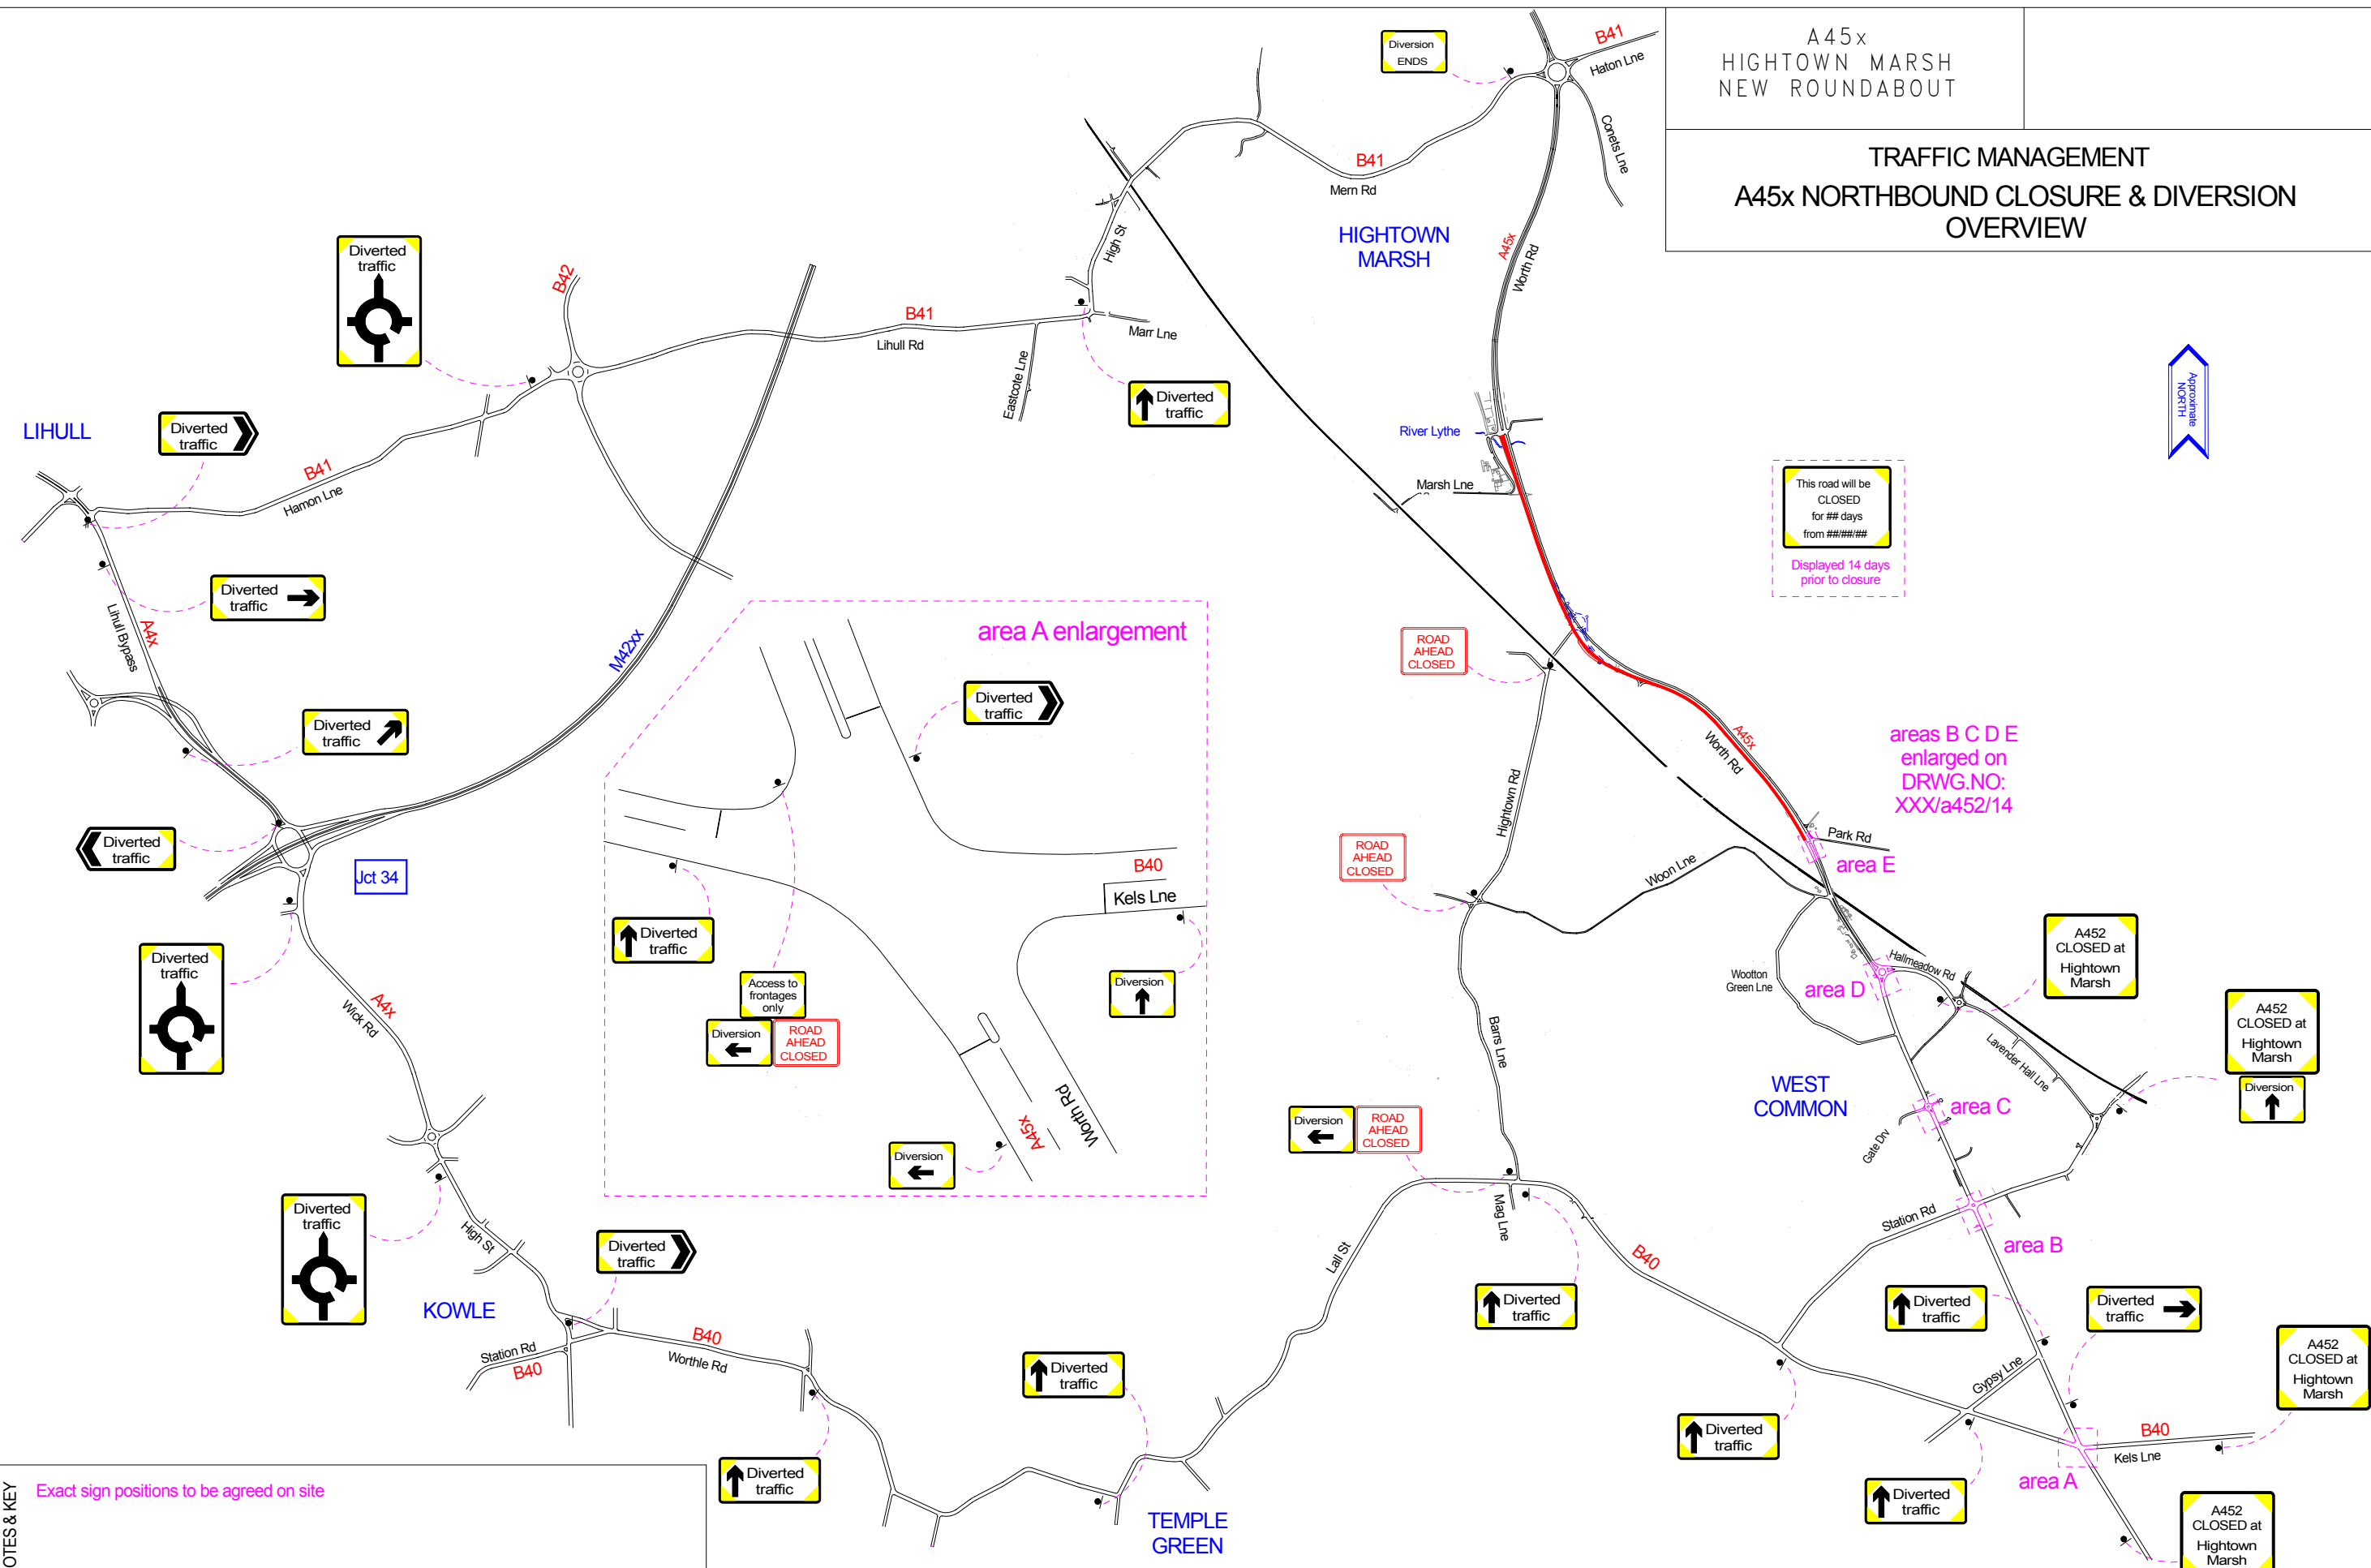

This road will be
CLOSED
for ## days
from ####/##/##
Displayed 14 days
prior to closure

areas B C D E
enlarged on
DRWG.NO:
XXX/a452/14

NOTES & KEY Exact sign positions to be agreed on site

To be read in conjunction with detail drawing no DRWG.NO:XXX/a452/14

CROWN COPYRIGHT DATA REPRODUCED BY PERMISSION OF THE CONTROLLER OF HMSO
All rights reserved. The information contained on this drawing is protected
by copyright. No part of it may be used or reproduced for any purpose.

not to scale

THA
TOWER HOUSE ASSOCIATES Ltd
TRAFFIC MANAGEMENT DESIGN
{01386}-750120 www.roadworkstraffico.uk

DATE: 29 Jun '05	A3
DRWG.NO: XXX/a45x/13	

